



Department Legend

- ADMINISTRATION
- BUILDING SERVICES
- COMMONS AND CIRCULATION
- MULTI-PURPOSE
- CLASSROOM CORE
- HEALTH AND HUMAN POTENTIAL
- FLEX LABS
- INDUSTRIAL ARTS LABS
- FARM TO TABLE

HATCH INDICATES ALTERNATE PLAN

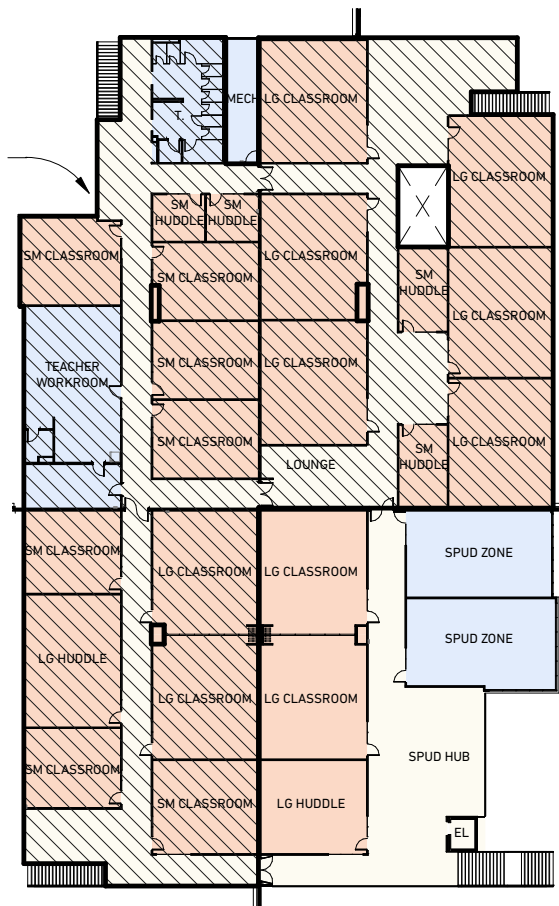

2 SECOND LEVEL PLAN
SCALE: 1" = 50'-0"

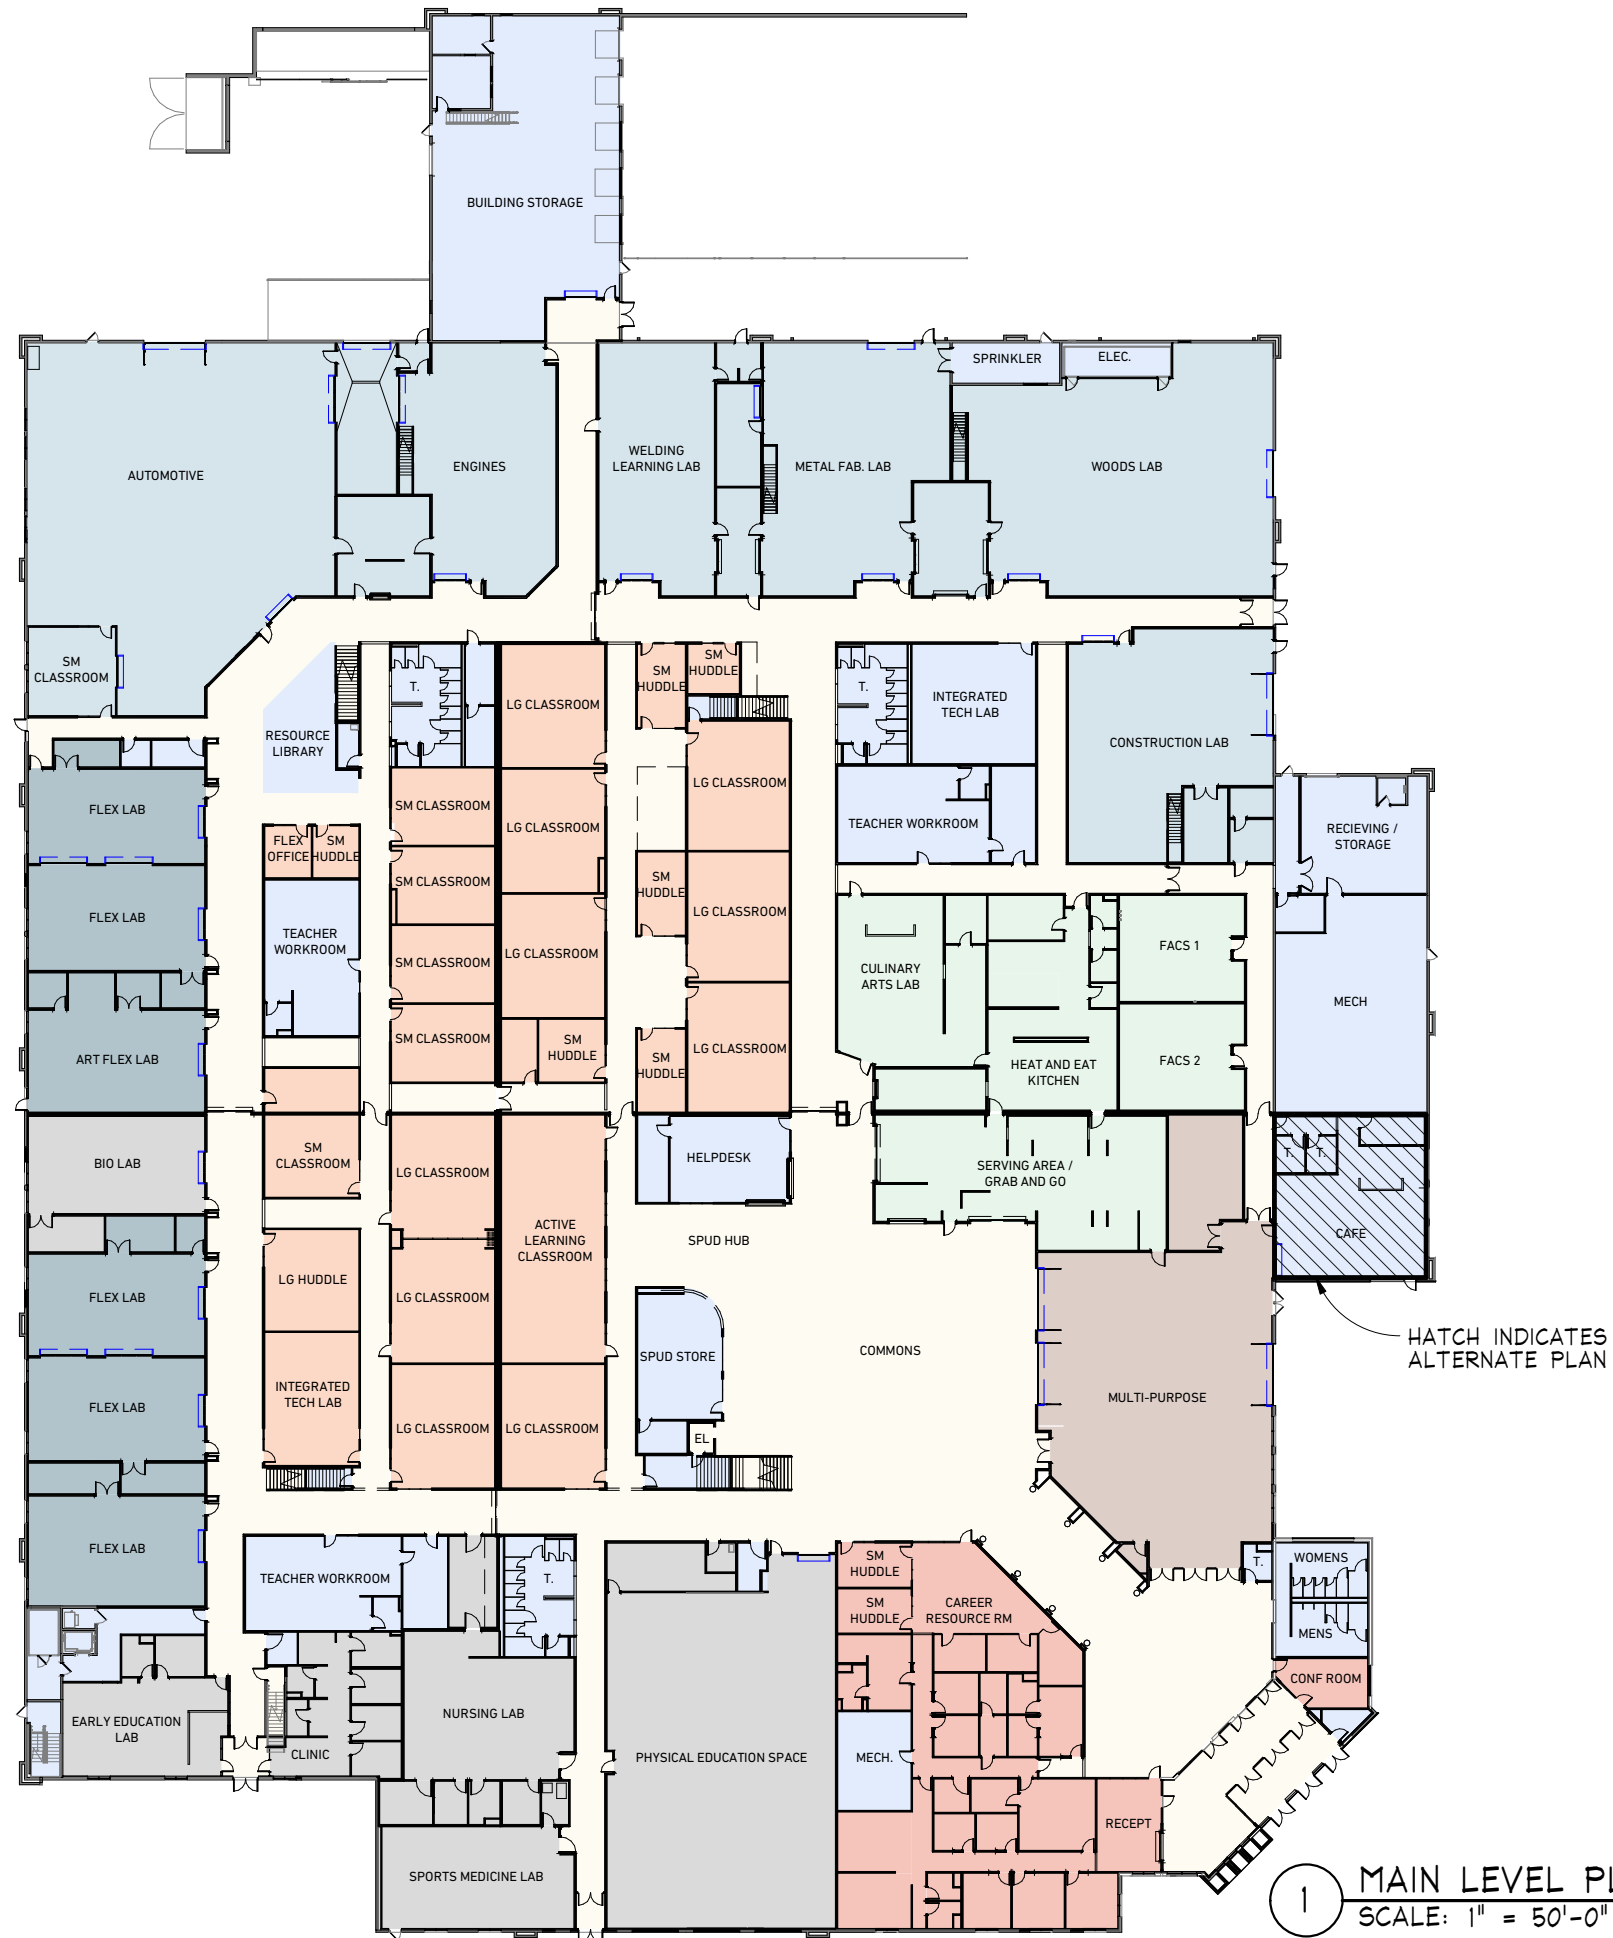

1 MAIN LEVEL PLAN
SCALE: 1" = 50'-0"