



# **MOORHEAD HIGH SCHOOL**


---

## **CAREER ACADEMY BOARD UPDATE**

6/8/20



# SCHEDULE

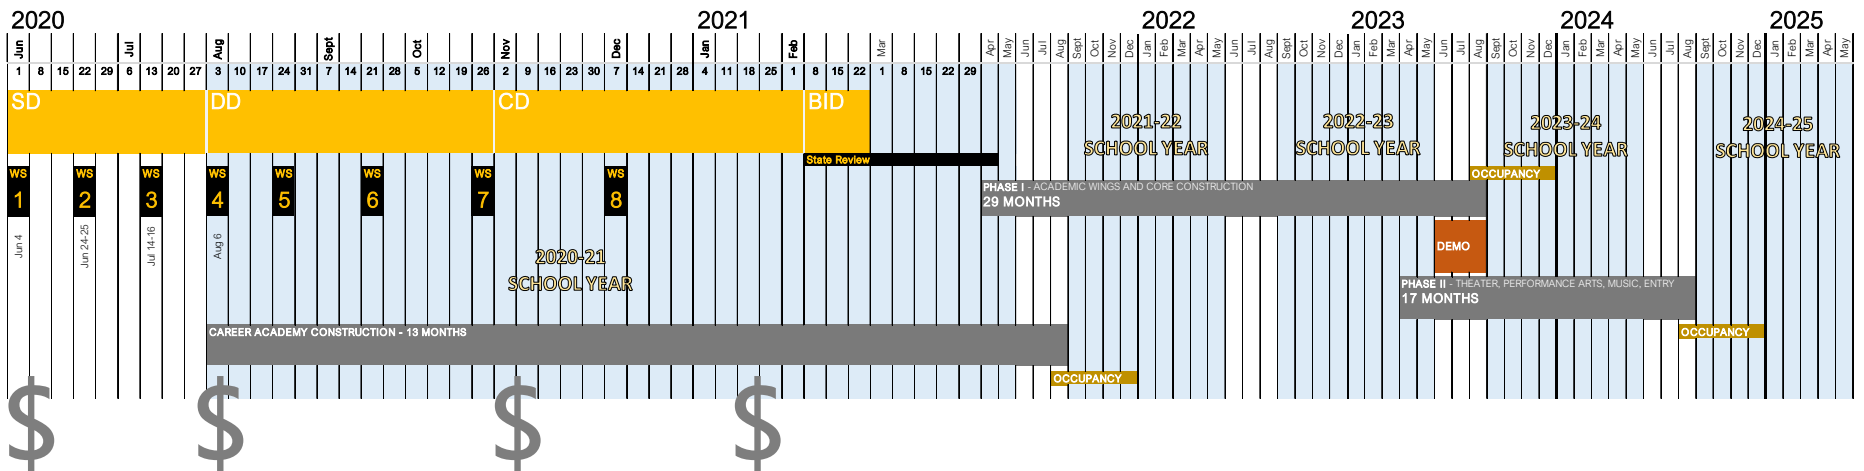


## CAREER ACADEMY BUILDING AREA


141,300 SF Renovation  
28,000 SF Second Floor Addition  
 169,300 SF Total (not including mezzanine)



# SITE PLAN

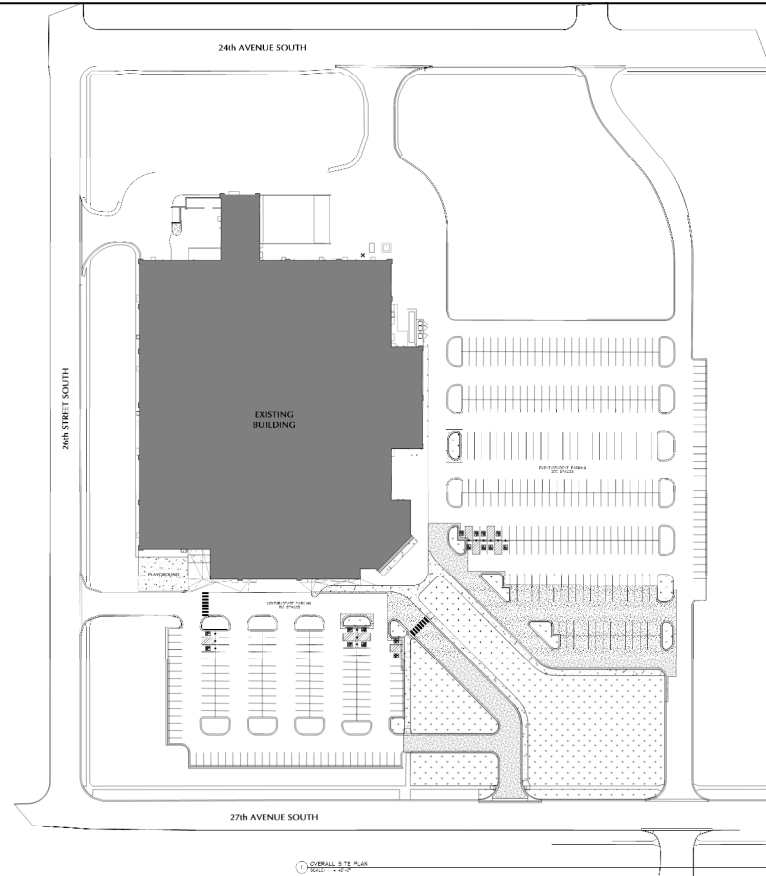

### SITE HATCH PATTERNS

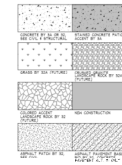

### REVISION SCHEDULE

NO.	DATE	DESCRIPTION

### SCHEMATIC DESIGN



Career Academy

ARCHITECTURAL SITE PLAN



A1.00

1 OVERALL SITE PLAN  
SCALE: 1/8" = 1'-0"






# FULL PLAN

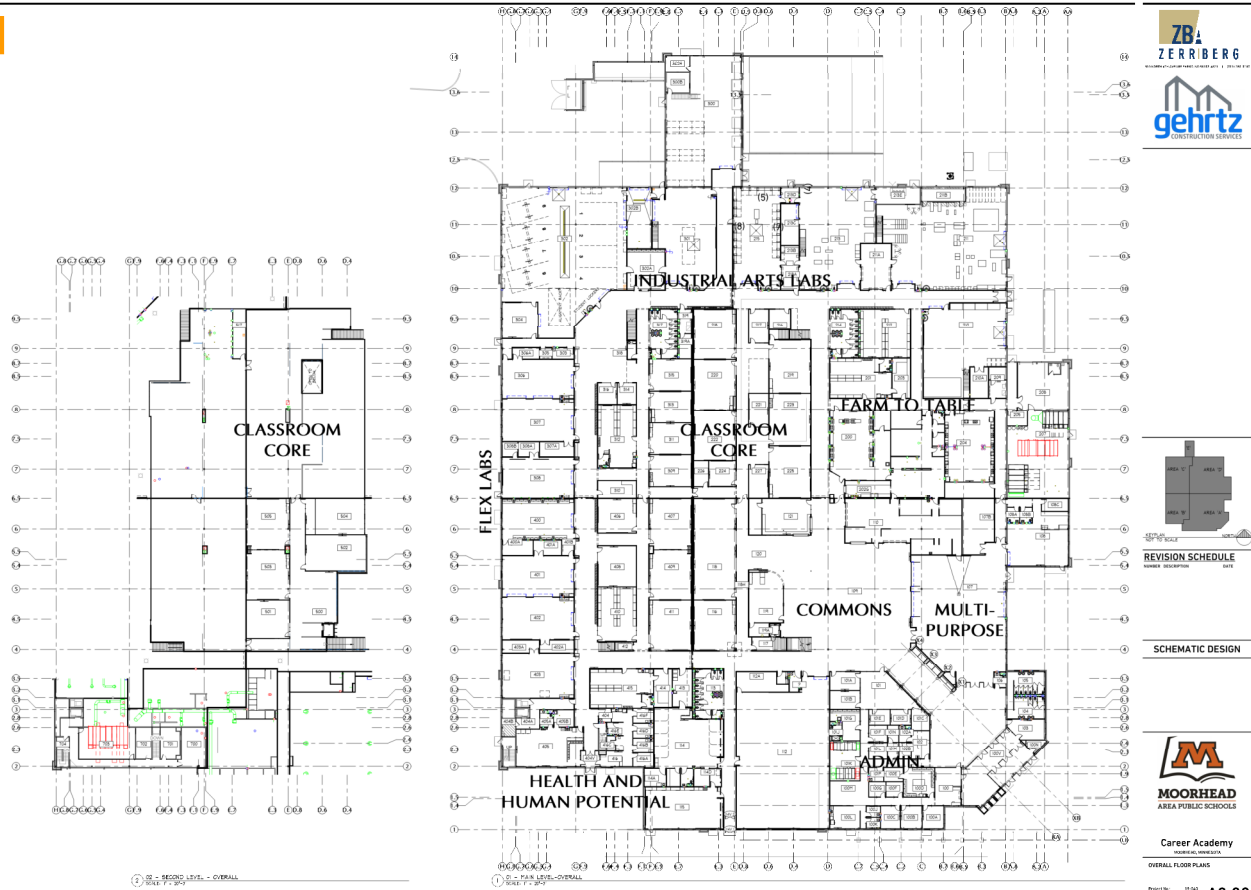



# SE PLAN

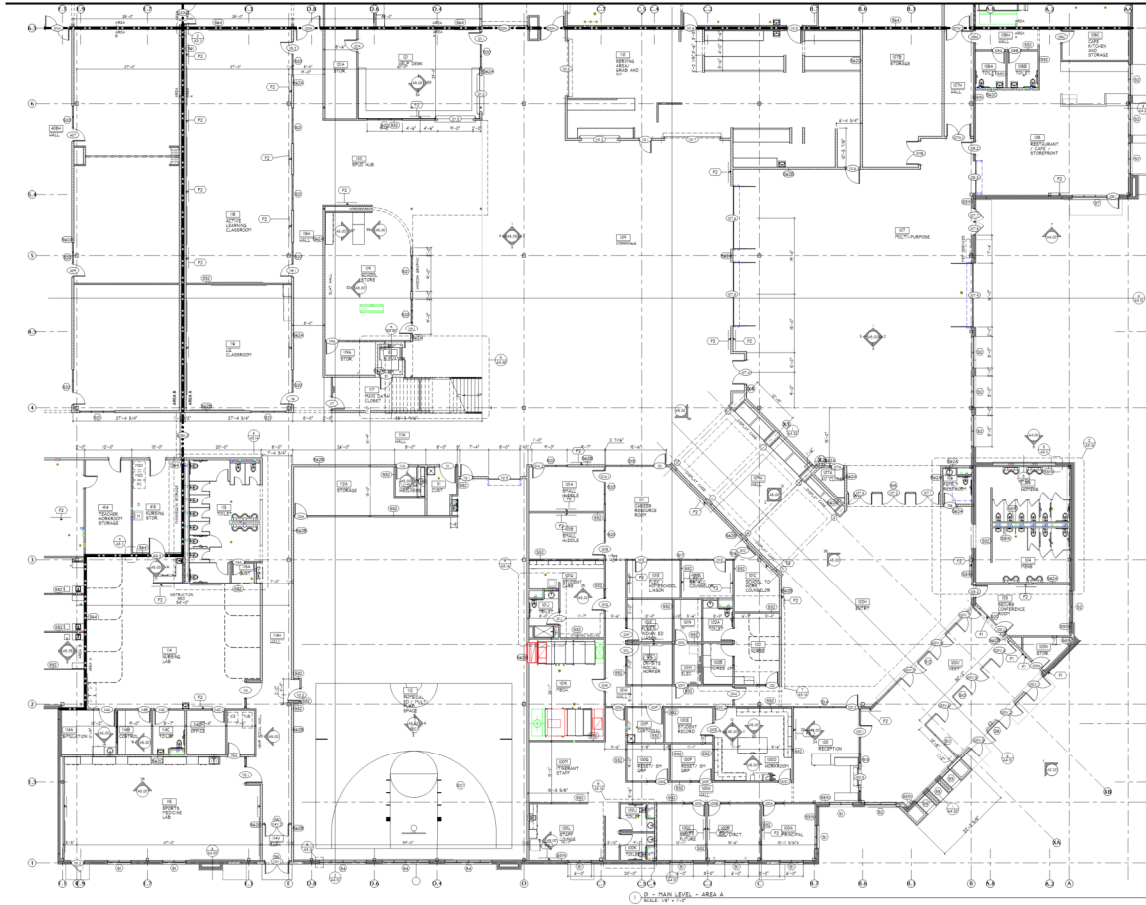

**ZB ZERRBERG**  
**gehrtz**  
CONSTRUCTION SERVICES



**REVISION SCHEDULE**

NUMBER	DESCRIPTION	DATE

**SCHEMATIC DESIGN**



**MOORHEAD**  
AREA PUBLIC SCHOOLS

**Career Academy**  
MOORHEAD, MINNESOTA  
MAIN LEVEL FLOOR PLAN - AREA A

Scale: 1/8" = 1'-0"

**A3.10**

# SW PLAN

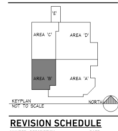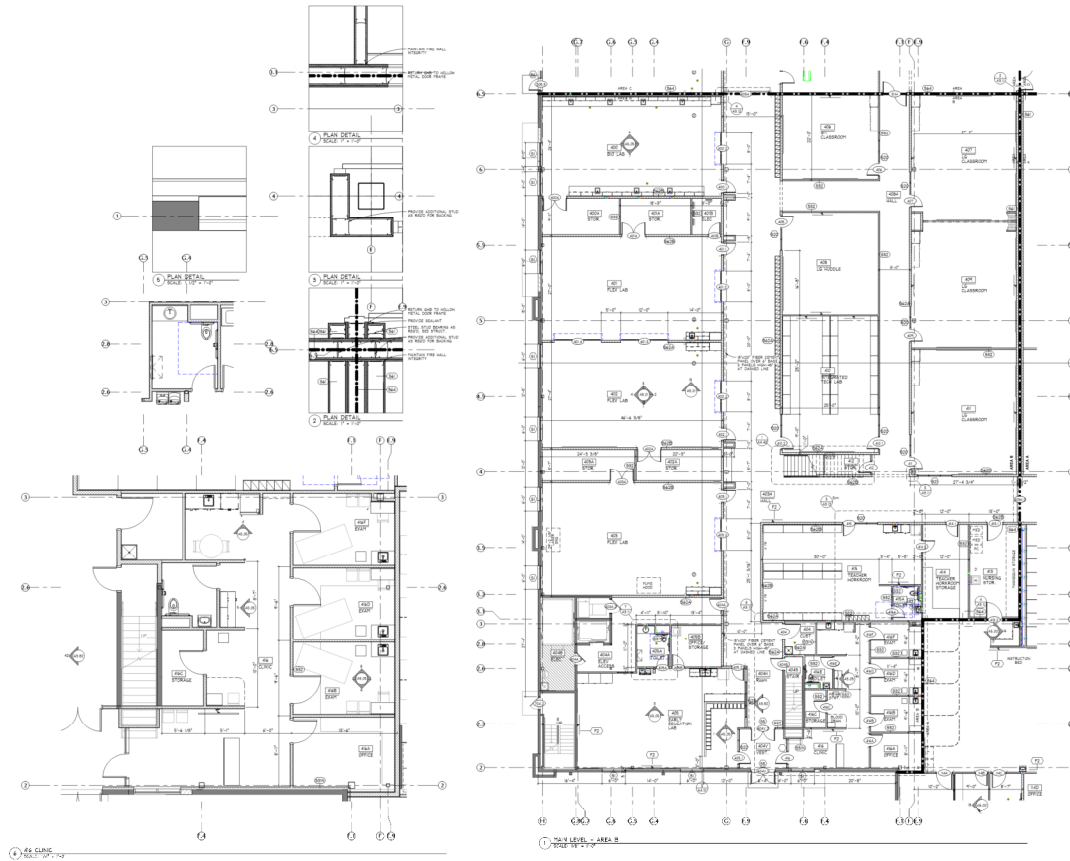

SCHEMATIC DESIGN




Career Academy  
GENERAL NOTES  
MAIN LEVEL FLOOR PLAN - AREA B

DRAWING NO. **A3.11**



# NW PLAN

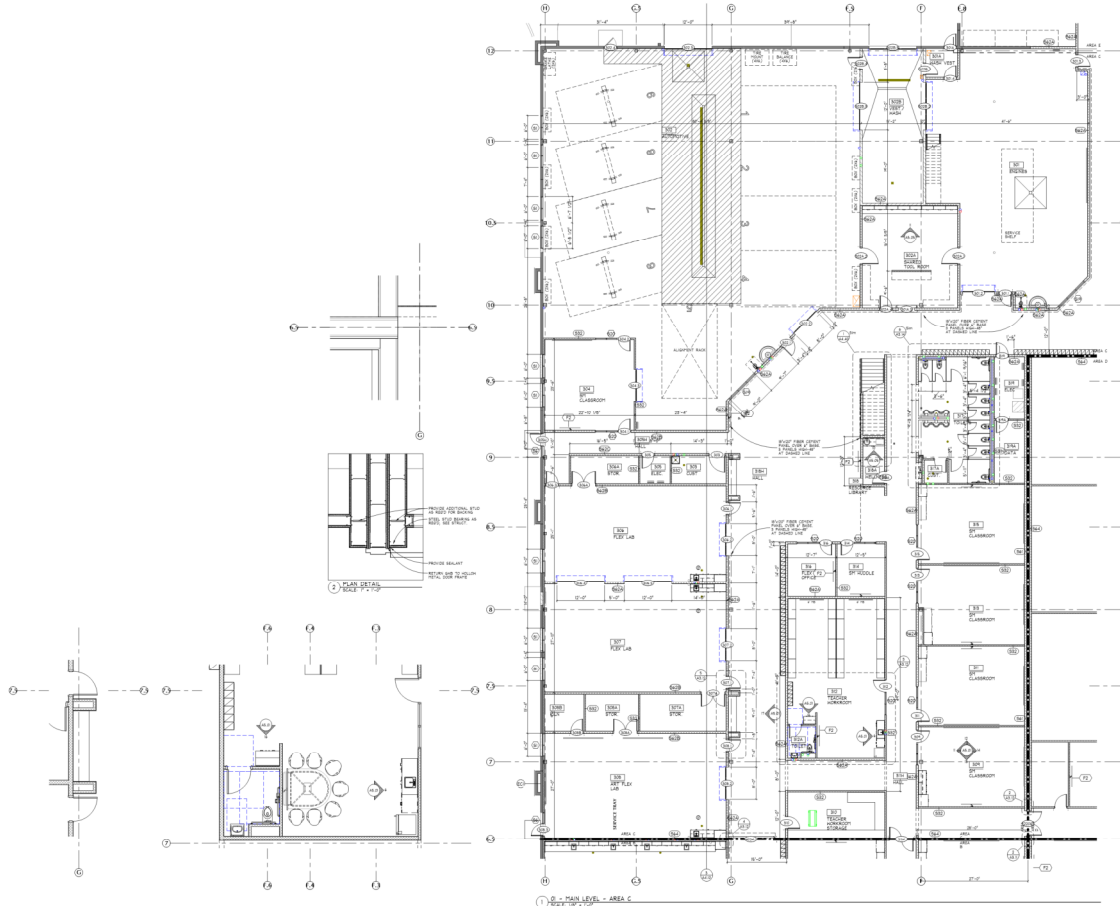

REVISION SCHEDULE

NUMBER	DESCRIPTION	DATE

SCHEMATIC DESIGN



Career Academy  


MAIN LEVEL FLOOR PLAN - AREA C

Scale: 1/8" = 1'-0"

A3.12



# NE PLAN

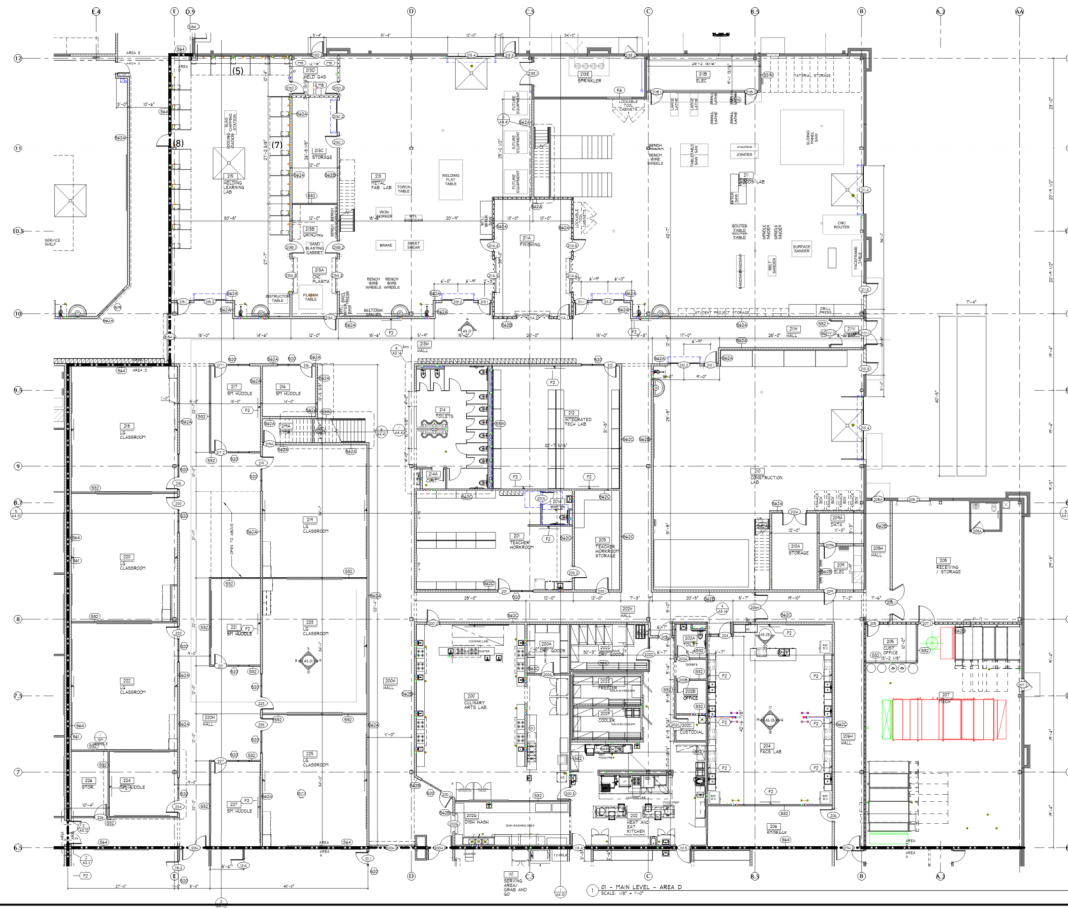

REVISION SCHEDULE

NUMBER	DESCRIPTION	DATE

SCHEMATIC DESIGN




Career Academy  
MAIN LEVEL FLOOR PLAN - AREA D

Drawing No. A3.13





# 2<sup>ND</sup> FLR PLAN

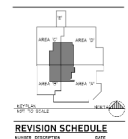

SCHEMATIC DESIGN



**Career Academy**  
 SECOND LEVEL FLOOR PLAN - ALTERNATES  

A3.21













Questions??

---